
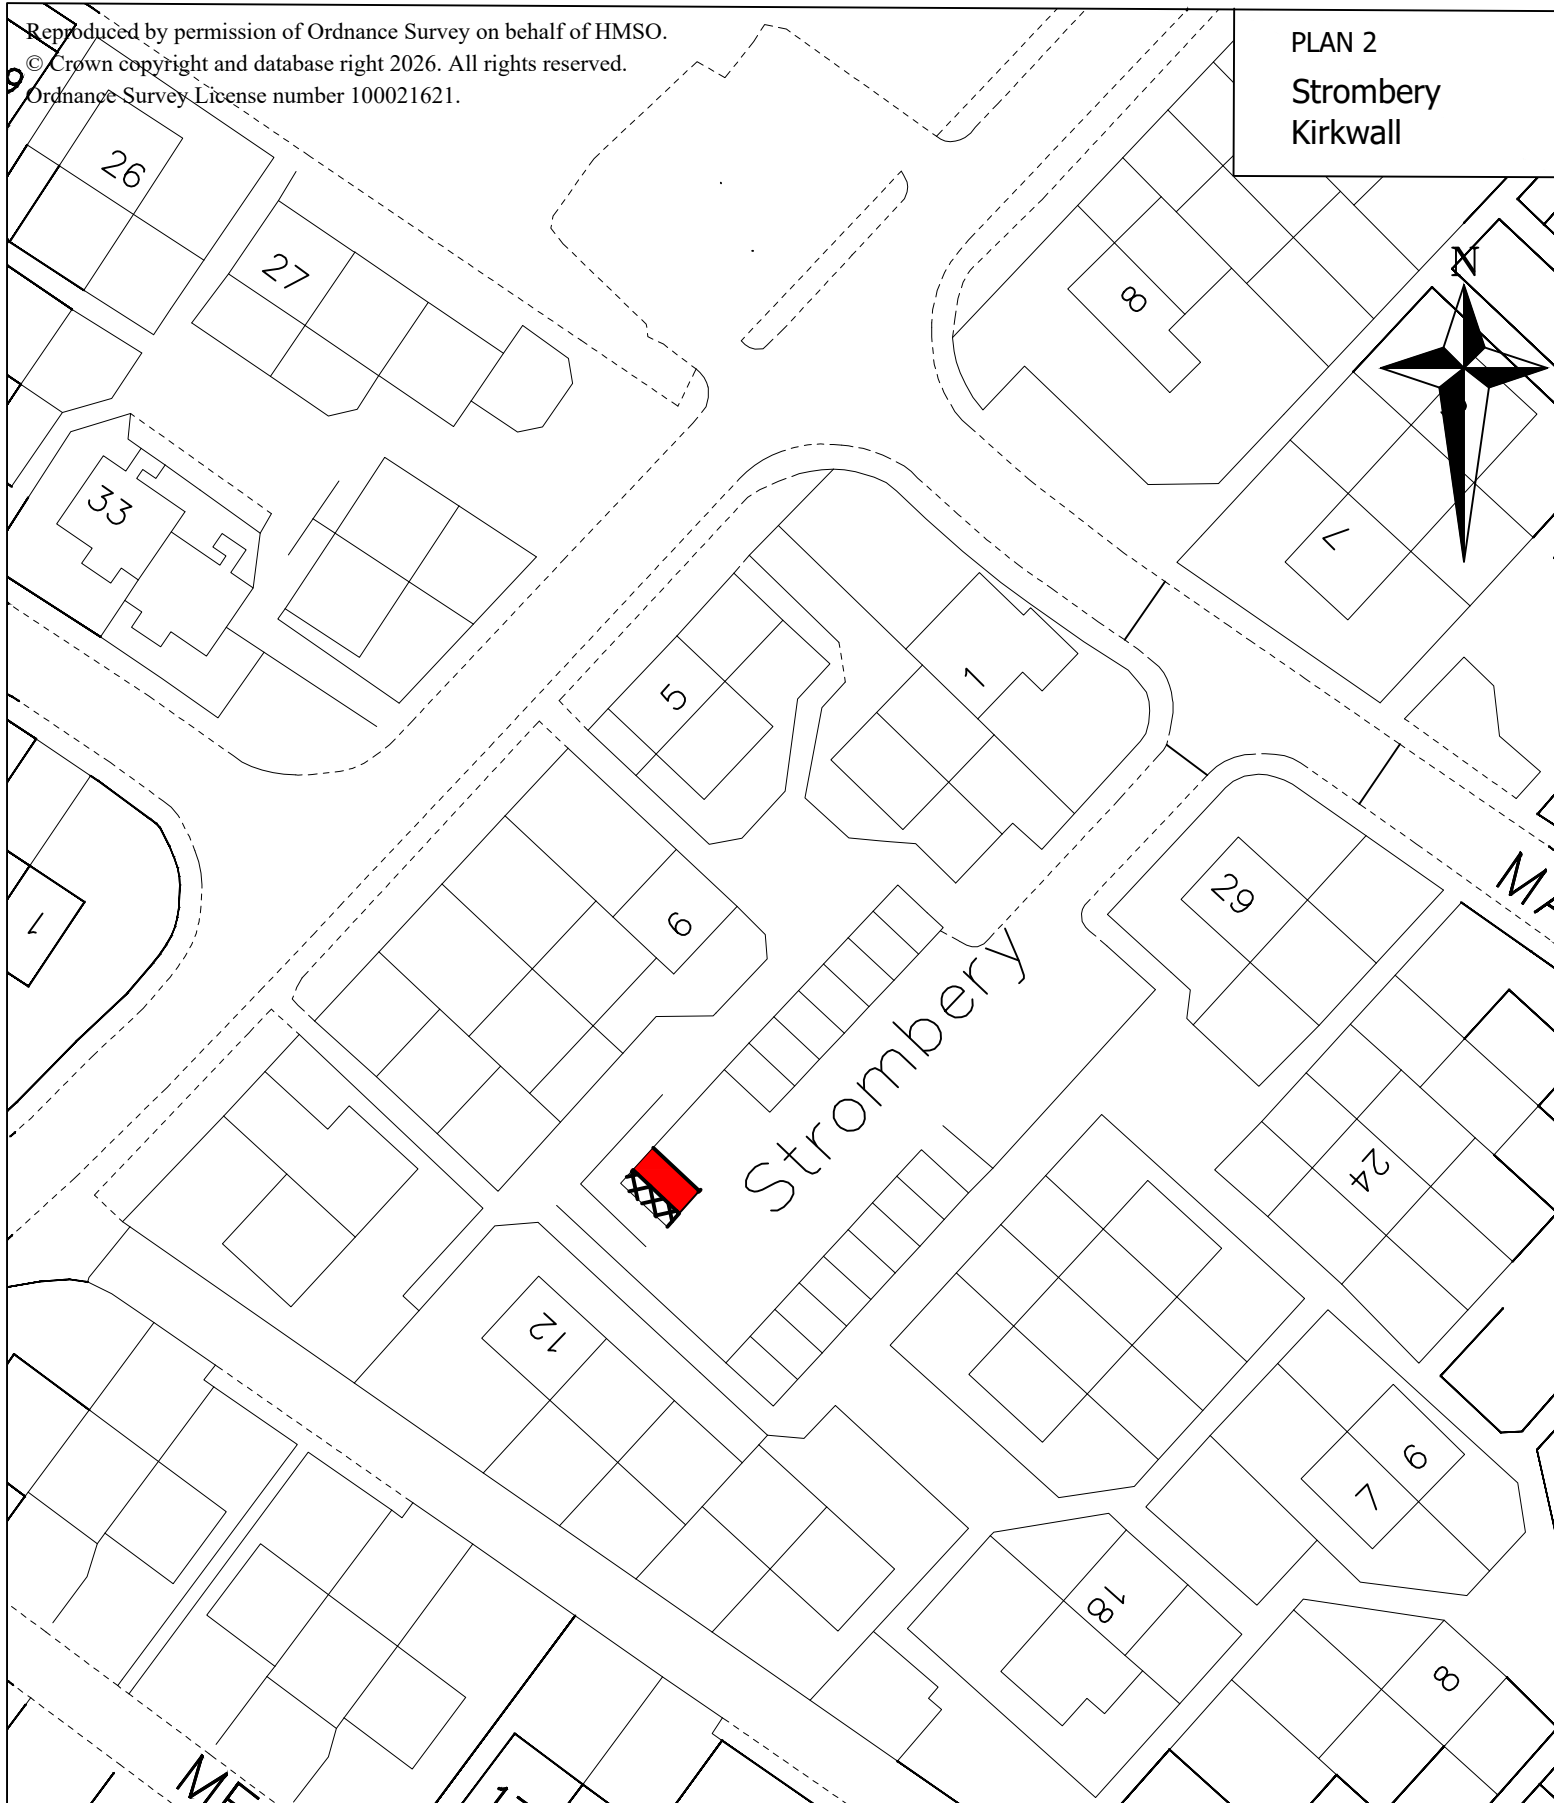


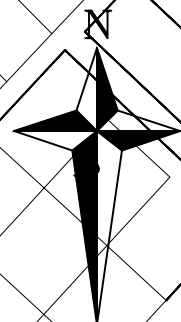

File Ref. R3.27.11		Drg. No. DPPP-02		ROADS SERVICES	INFRASTRUCTURE AND ORGANISATIONAL DEVELOPMENT	
Revision					Council Offices, Kirkwall Orkney, KW15 1NY tel (01856) 873535 fax (01856) 876094	
Date 8 April 2026	Drawn <i>J. Coyle</i>				 ORKNEY ISLANDS COUNCIL	
Scale NTS	Checked <i>M. Wylie</i>					