

File Ref. Stromness 1	Drawing No. ORK_TRO_02_01_0
Revision	
Date: 30/05/2025	Drawn: Teresa Higgins
Scale: 1:10000	Checked: Caroline Broughton-Smith

Plan 1 Stromness

 Roads within 20mph TRO

© Crown copyright and database rights 2025 OS 100021621


Roads Services

NEIGHBOURHOOD SERVICES and  
INFRASTRUCTURE  
Council Offices, Kirkwall  
Orkney, KW15 1NY  
tel (01856) 873535  
fax (01856) 876094

Corporate Director:-  
Hayley Green  
MBA (Public Service)





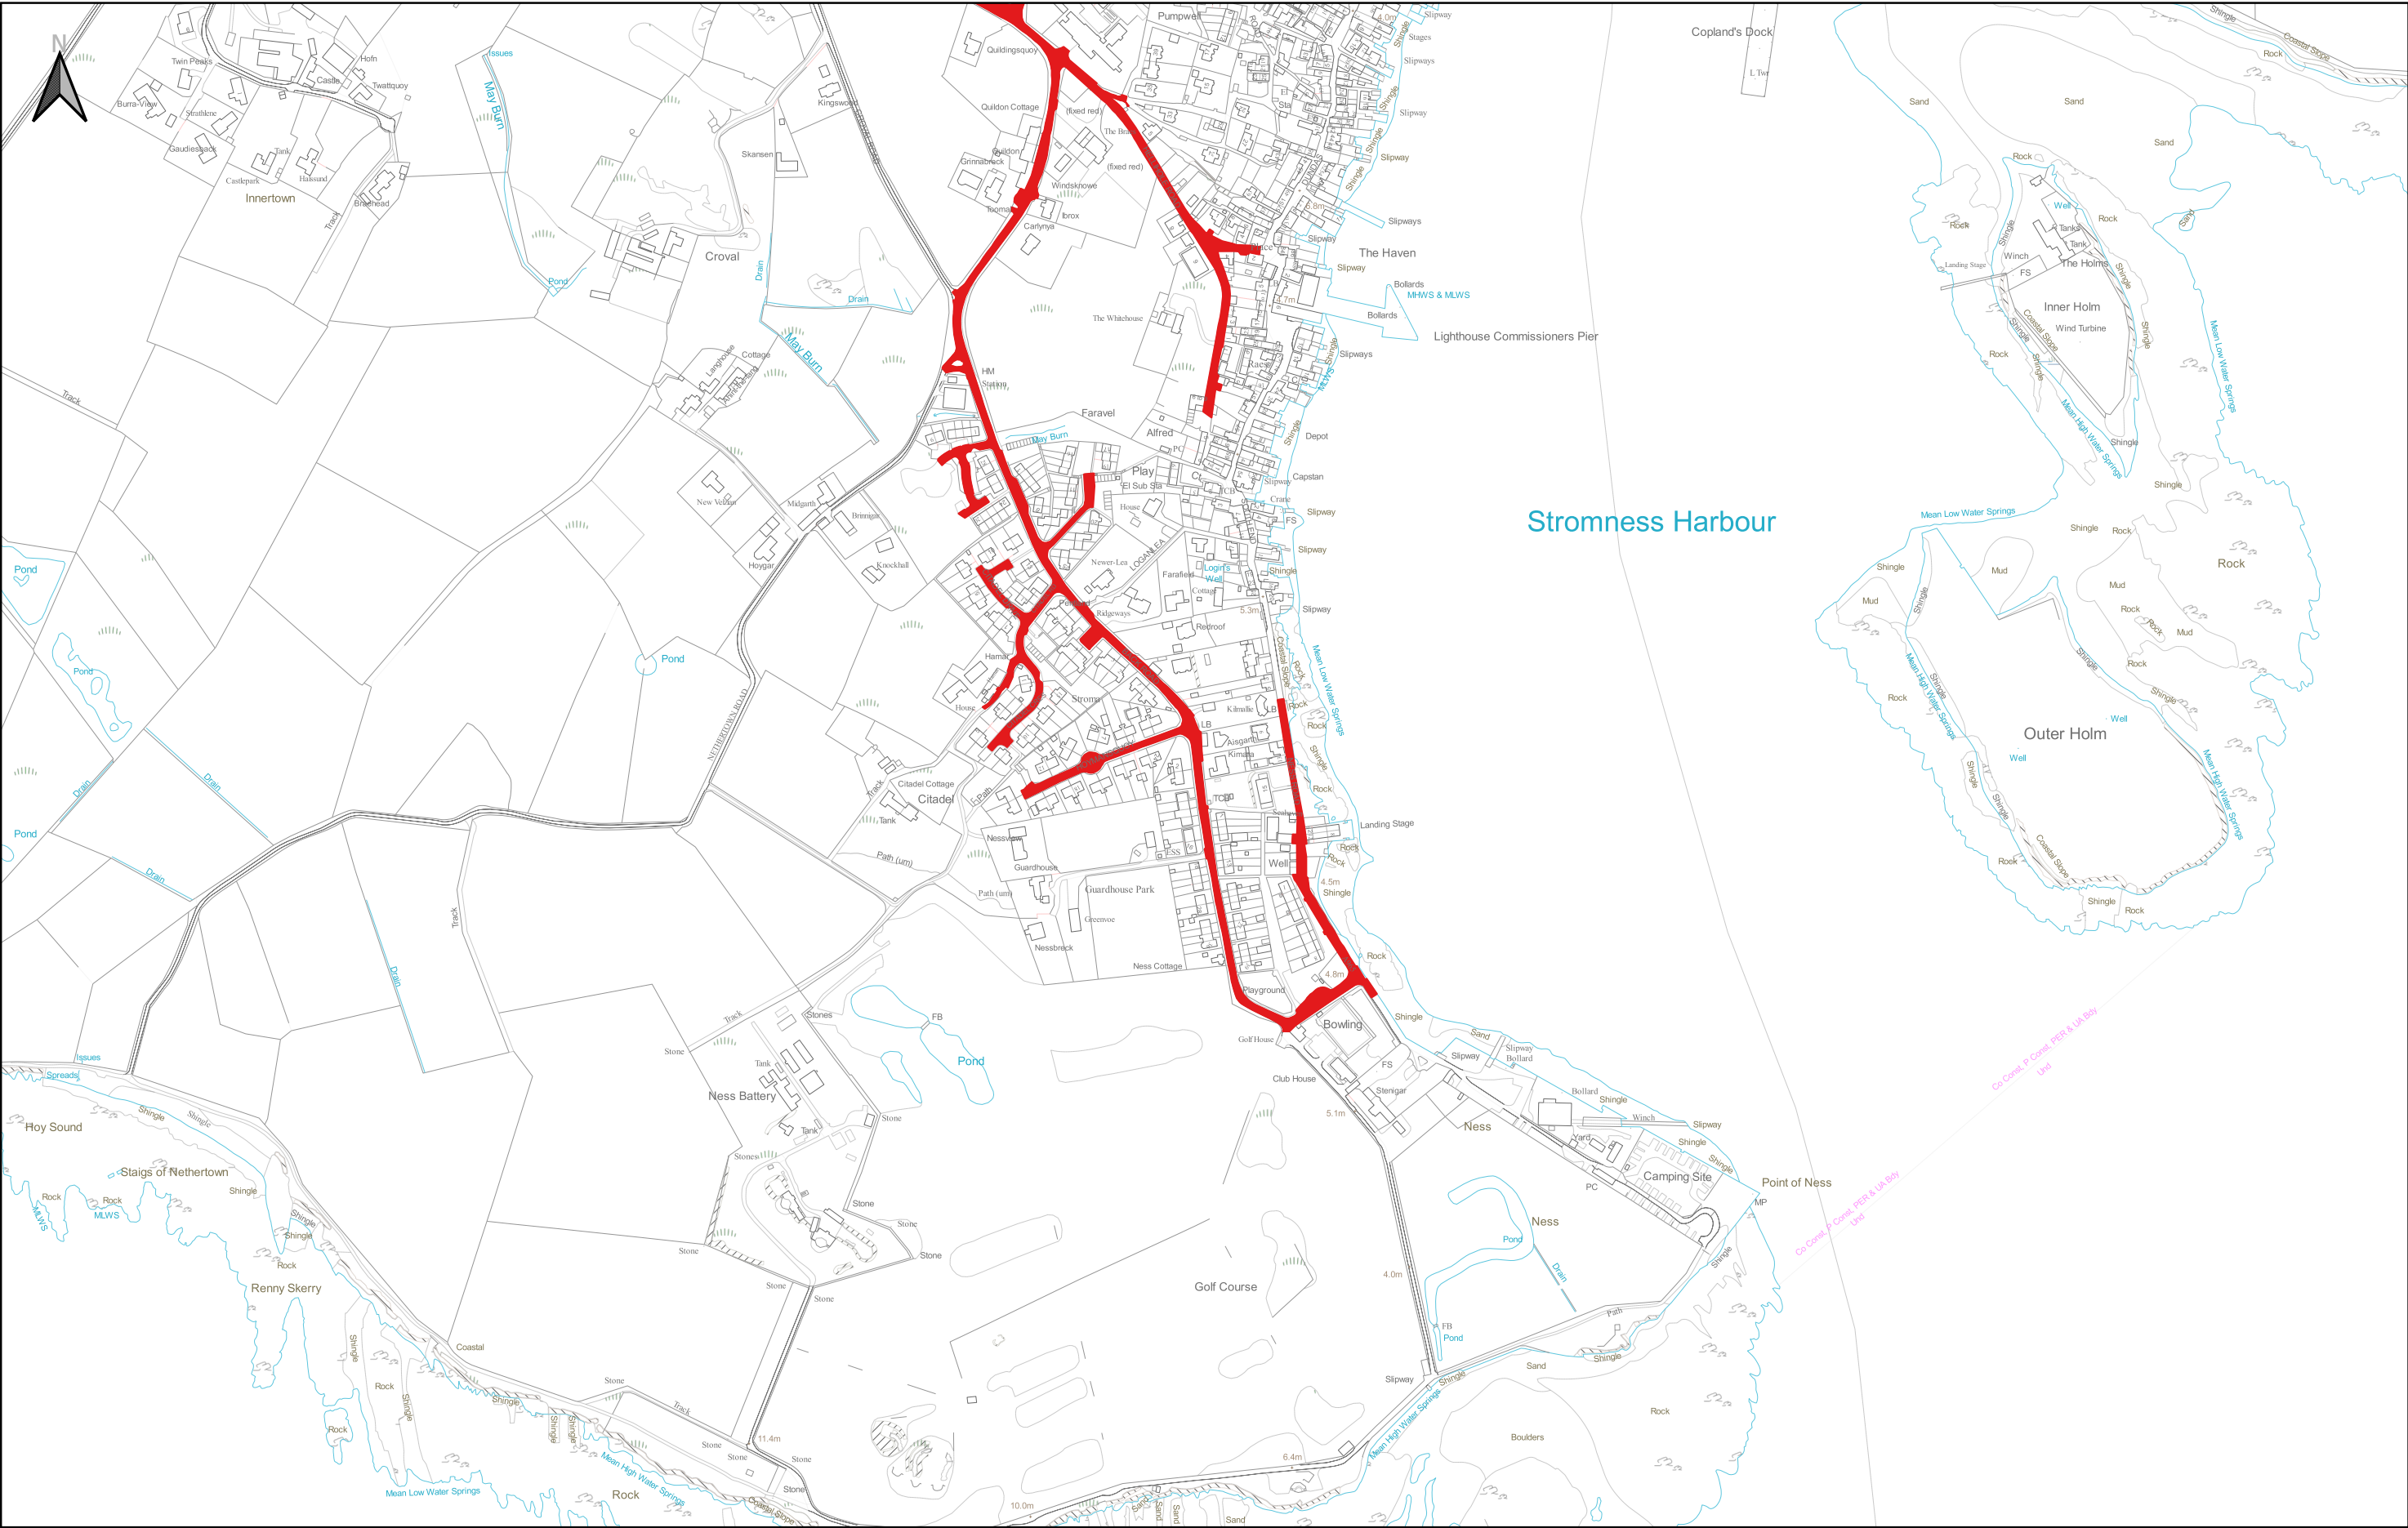

File Ref. Stromness 2			Drawing No. ORK_TRO_02_02_0		
Revision					
Date: 30/05/2025			Drawn: Teresa Higgins		
Scale: 1:10000			Checked: Caroline Broughton-Smith		


Plan 2 Stromness

Roads within 20mph TRO

© Crown copyright and database rights 2025 OS 100021621

Roads Services

NEIGHBOURHOOD SERVICES and INFRASTRUCTURE  
Council Offices, Kirkwall  
Orkney, KW15 1NY  
tel (01856) 873535  
fax (01856) 876094  
  
Corporate Director:-  
Hayley Green  
MBA (Public Service)

  
**ORKNEY**  
ISLANDS COUNCIL

Plot Date: 30/05/2025 17:27

PT151855 ©